


# Tall Paul Ornamental Fence

## SPEC DRAWINGS

*This fence can be trimmed down in width to accommodate custom applications.*

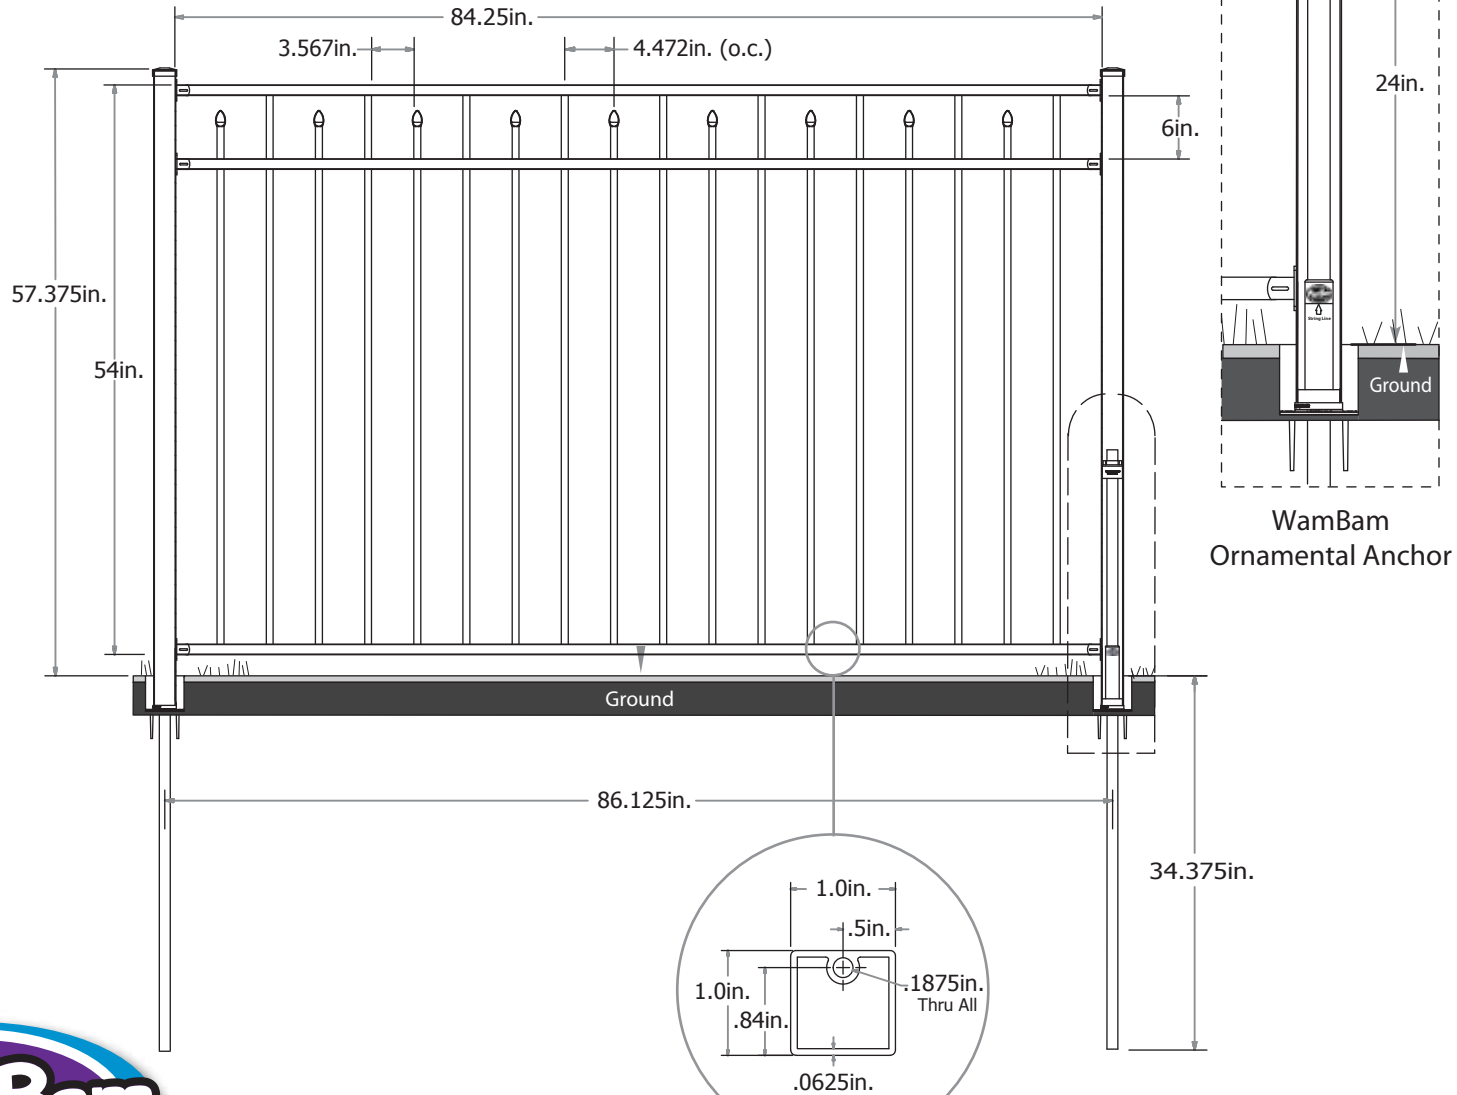

Top, Bottom and Middle Rails

